


NOTES:

1. All wiring must conform to National Electric Code, National Electrical Safety Code, and Municipal Code as required.
2. Municipal jurisdiction will require city inspection of loop before connection.
3. Addition of future load should be considered when sizing meter loop.
4. Minimum wire size for: 100amp meter loop, #2 copper: 200amp meter loop, 2/0 copper: other-contact office.
5. Mark neutral with white tape or stripped insulation
6. Minimum height 12' finish grade to service wire attachment in non vehicular traffic areas.
7. Meter loops not allowed on mobile homes.

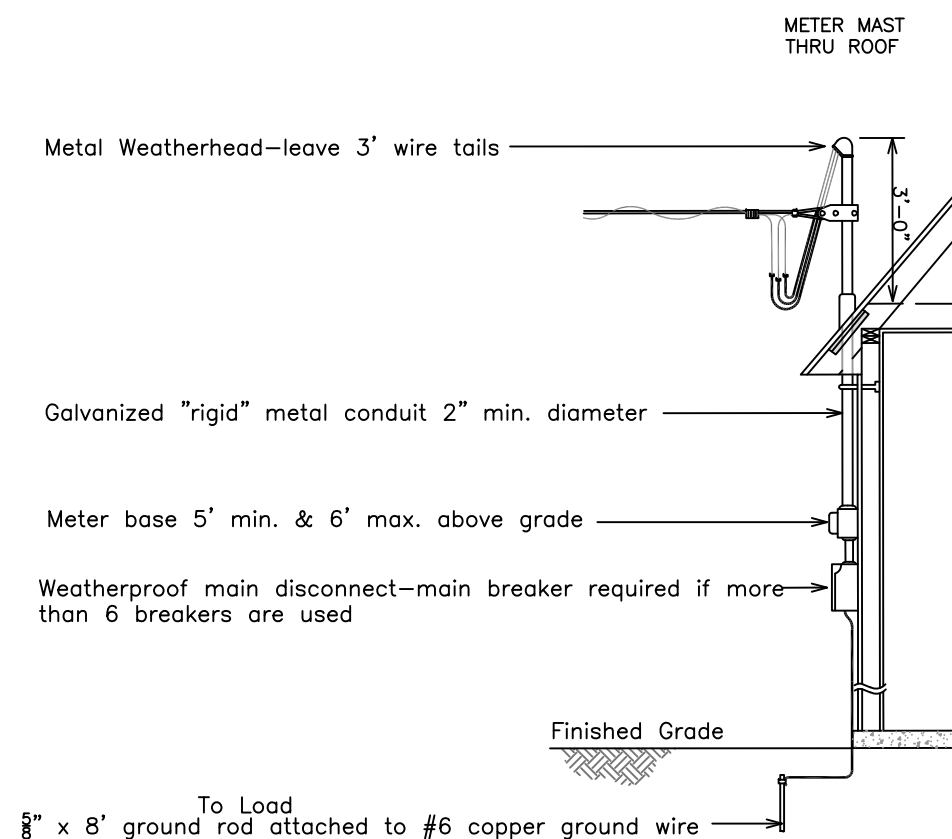

FOR THE MEMBER'S SAFETY,  
WIRING INSTALLATIONS SHALL  
CONFORM TO THE REQUIREMENTS  
OF THE NEC AND NESC.



BEC Power  
27492 HWY 95  
Bartlett, Texas 76511

SINGLE PHASE, 200AMP SERVICE, THRU  
THE ROOF WITH CLASS 200AMP METER  
SOCKET

Drawn By: SEP	Checked By: GP	Approved By: KGS	Revised by: SE
Scale: N.T.S.	Date: 08-03-21	Drawing #: BEC-MS-7-1	Date: 08/11/2021